



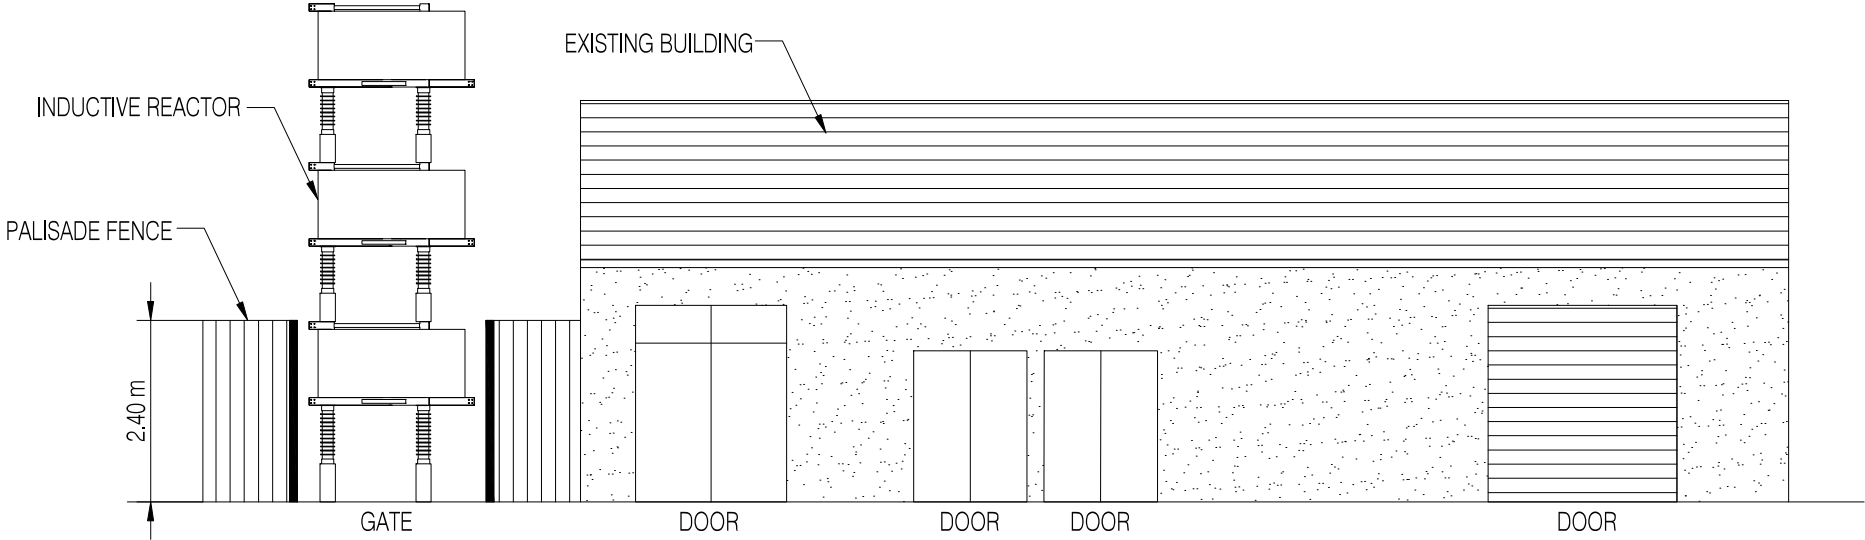

FRONT ELEVATION

SCALE 1:100

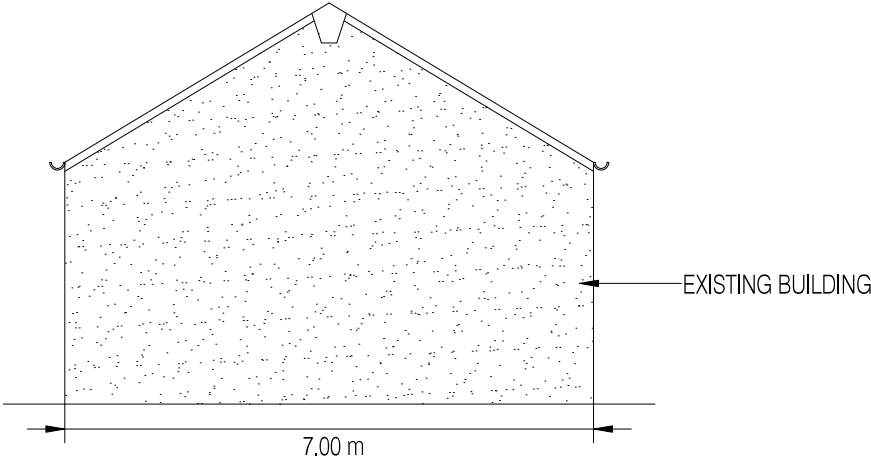

GABLE ELEVATION

SCALE 1:100

02	11/08/2025	Minor Amendments	JB	CH	CH
01	01/02/2024	Dimensions amended	JB	CH	CH
00	21/12/2023	First Draft	JB	CH	CH
Rev	Date	Description	Drn	Chk	App

Beinn Ghlas Wind Farm Repowering



TITLE: Figure 2.14:
Existing Substation & Indicative
Inductive Reactor Elevation View

ID: P663356_Application_Boundary



REV 02