




- Legend:
- Application Boundary
 - Proposed Turbine Layout
 - Permanent Met Mast
 - Turbine Hardstandings
 - Junctions/Turning Heads
 - Temporary Construction Compound 1
 - Temporary Construction Compound 2
 - Substation
 - Track - New
 - Track - Upgrade
 - Track - New (floating)

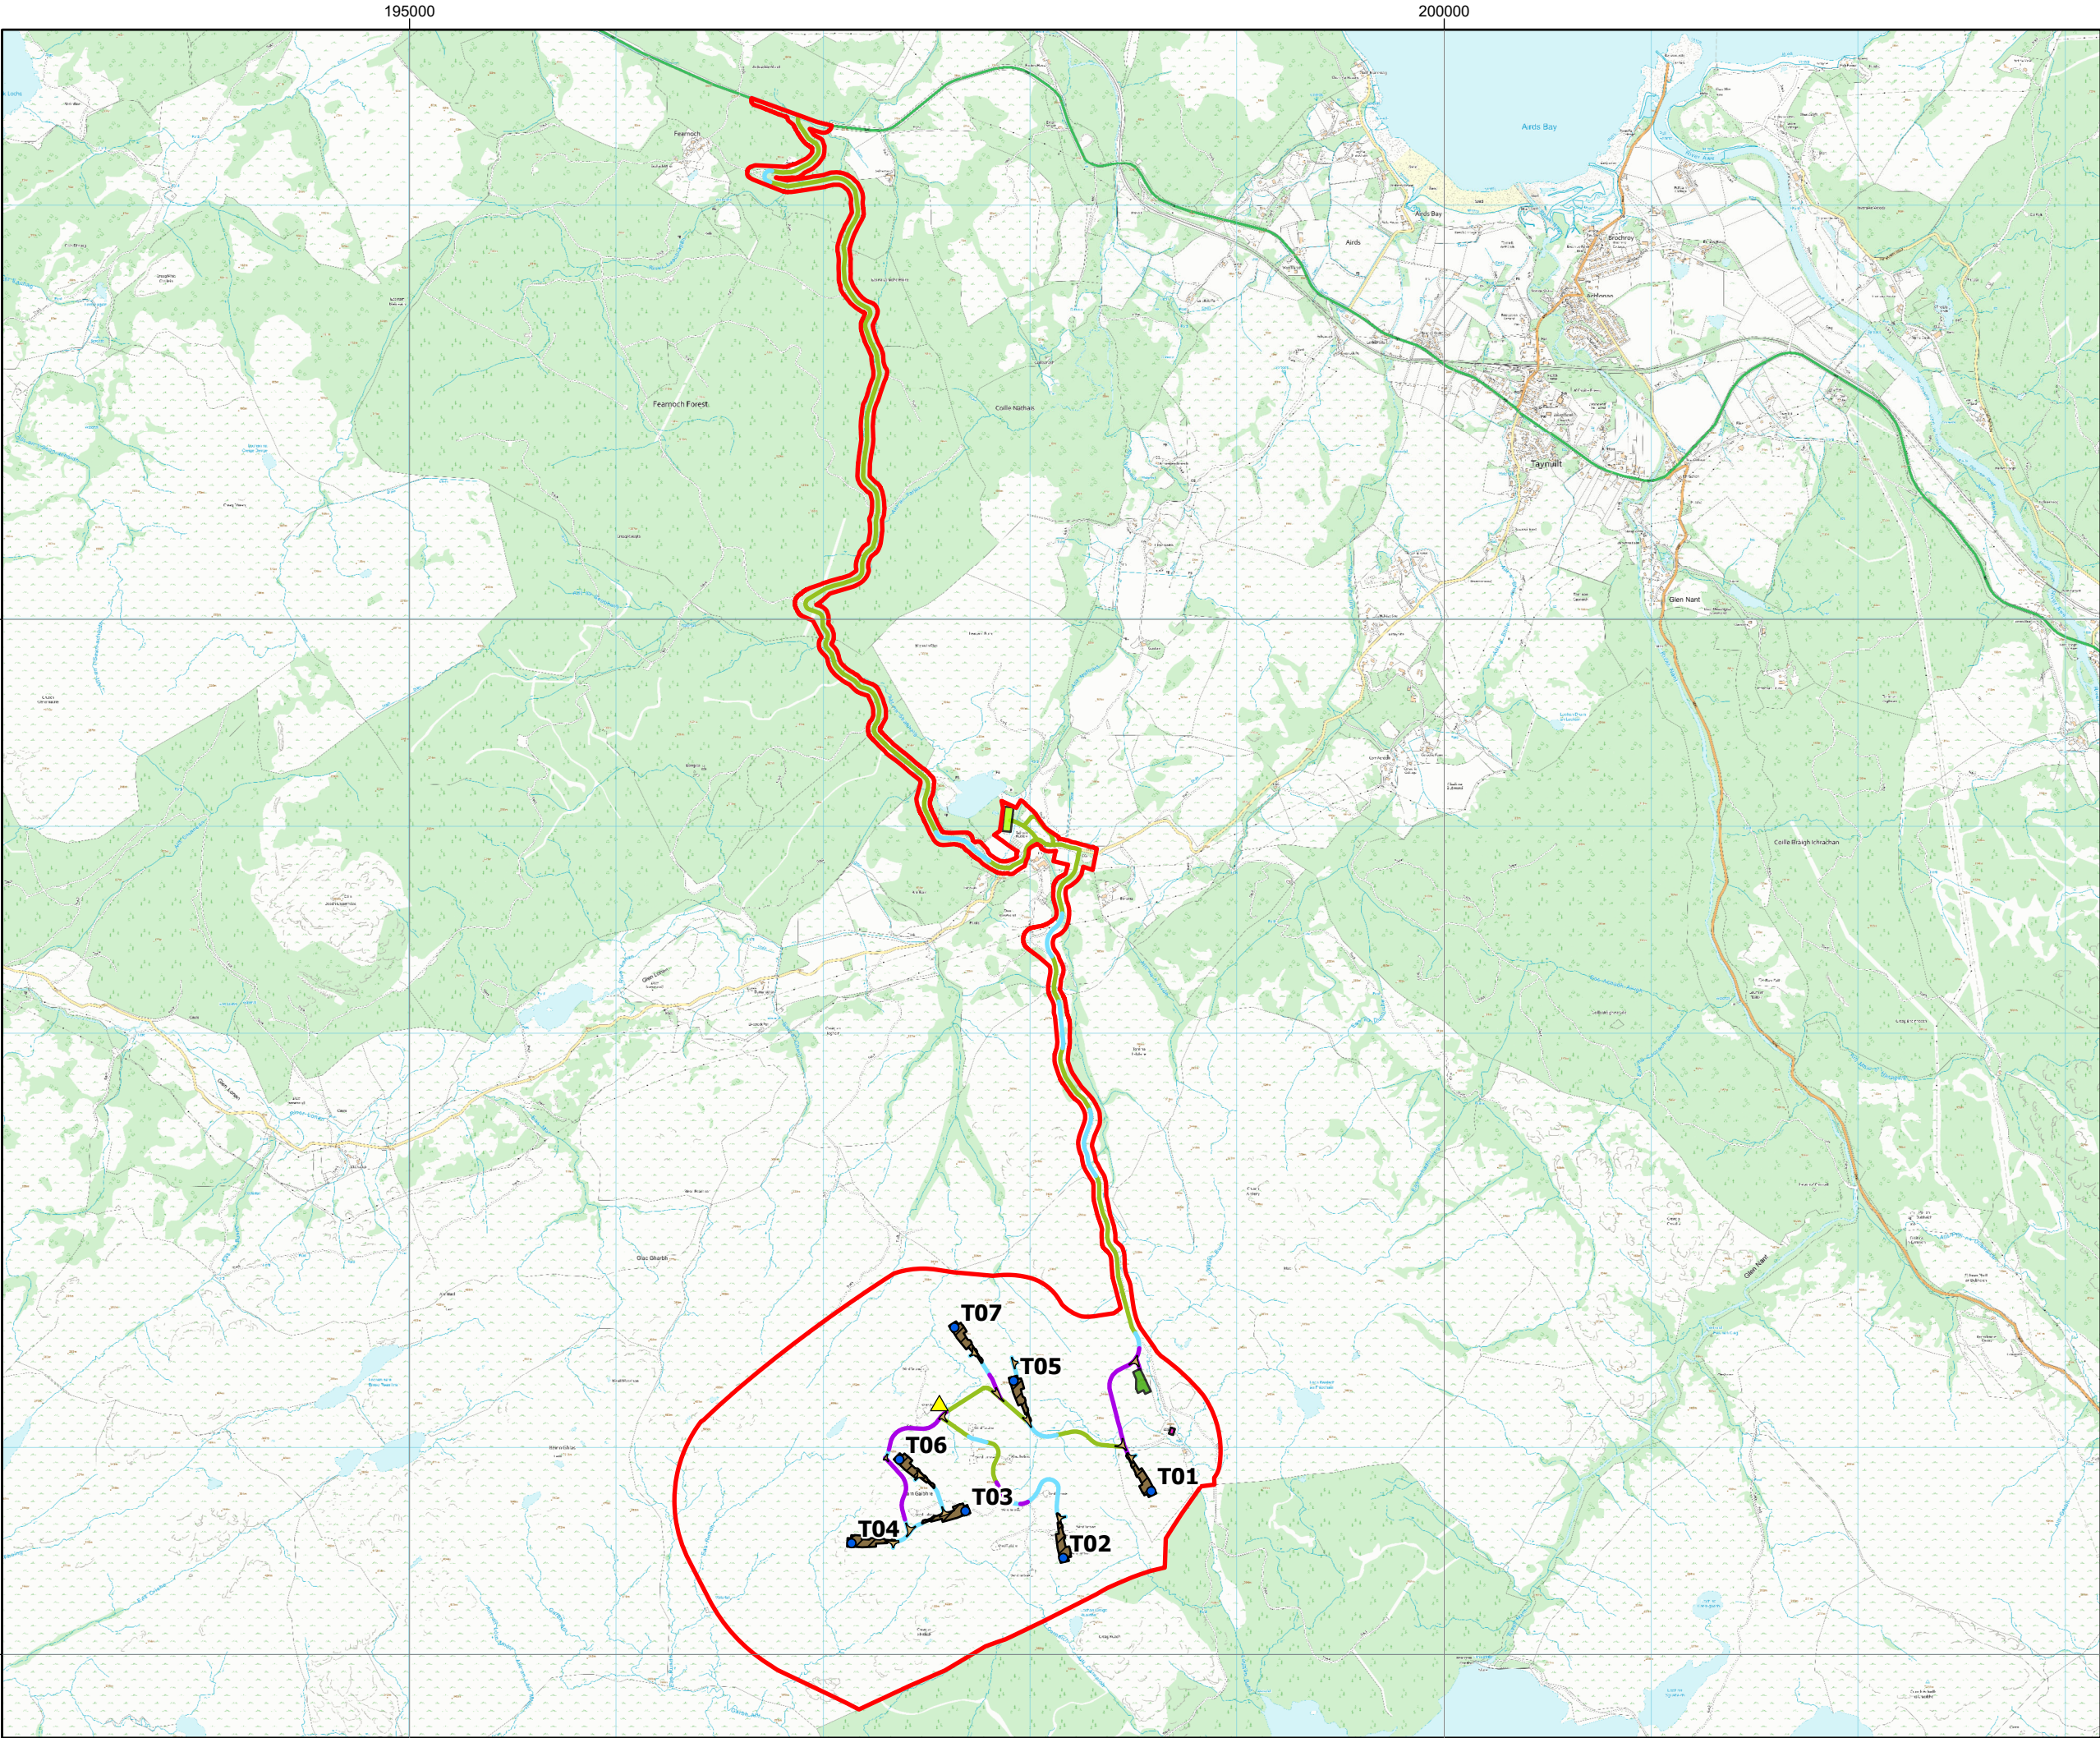


Rev	Date	Description	Drn	Chk	App
00	17/07/2025	Site Layout	DL	AP	RB

Beinn Ghlas Wind Farm Repowering



TITLE:
Figure 2
Site Layout

ID:P662905_NTS_Site Layout Full

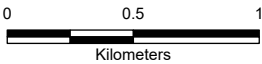

Scale: 1:30,000 @ A3



REV 00