


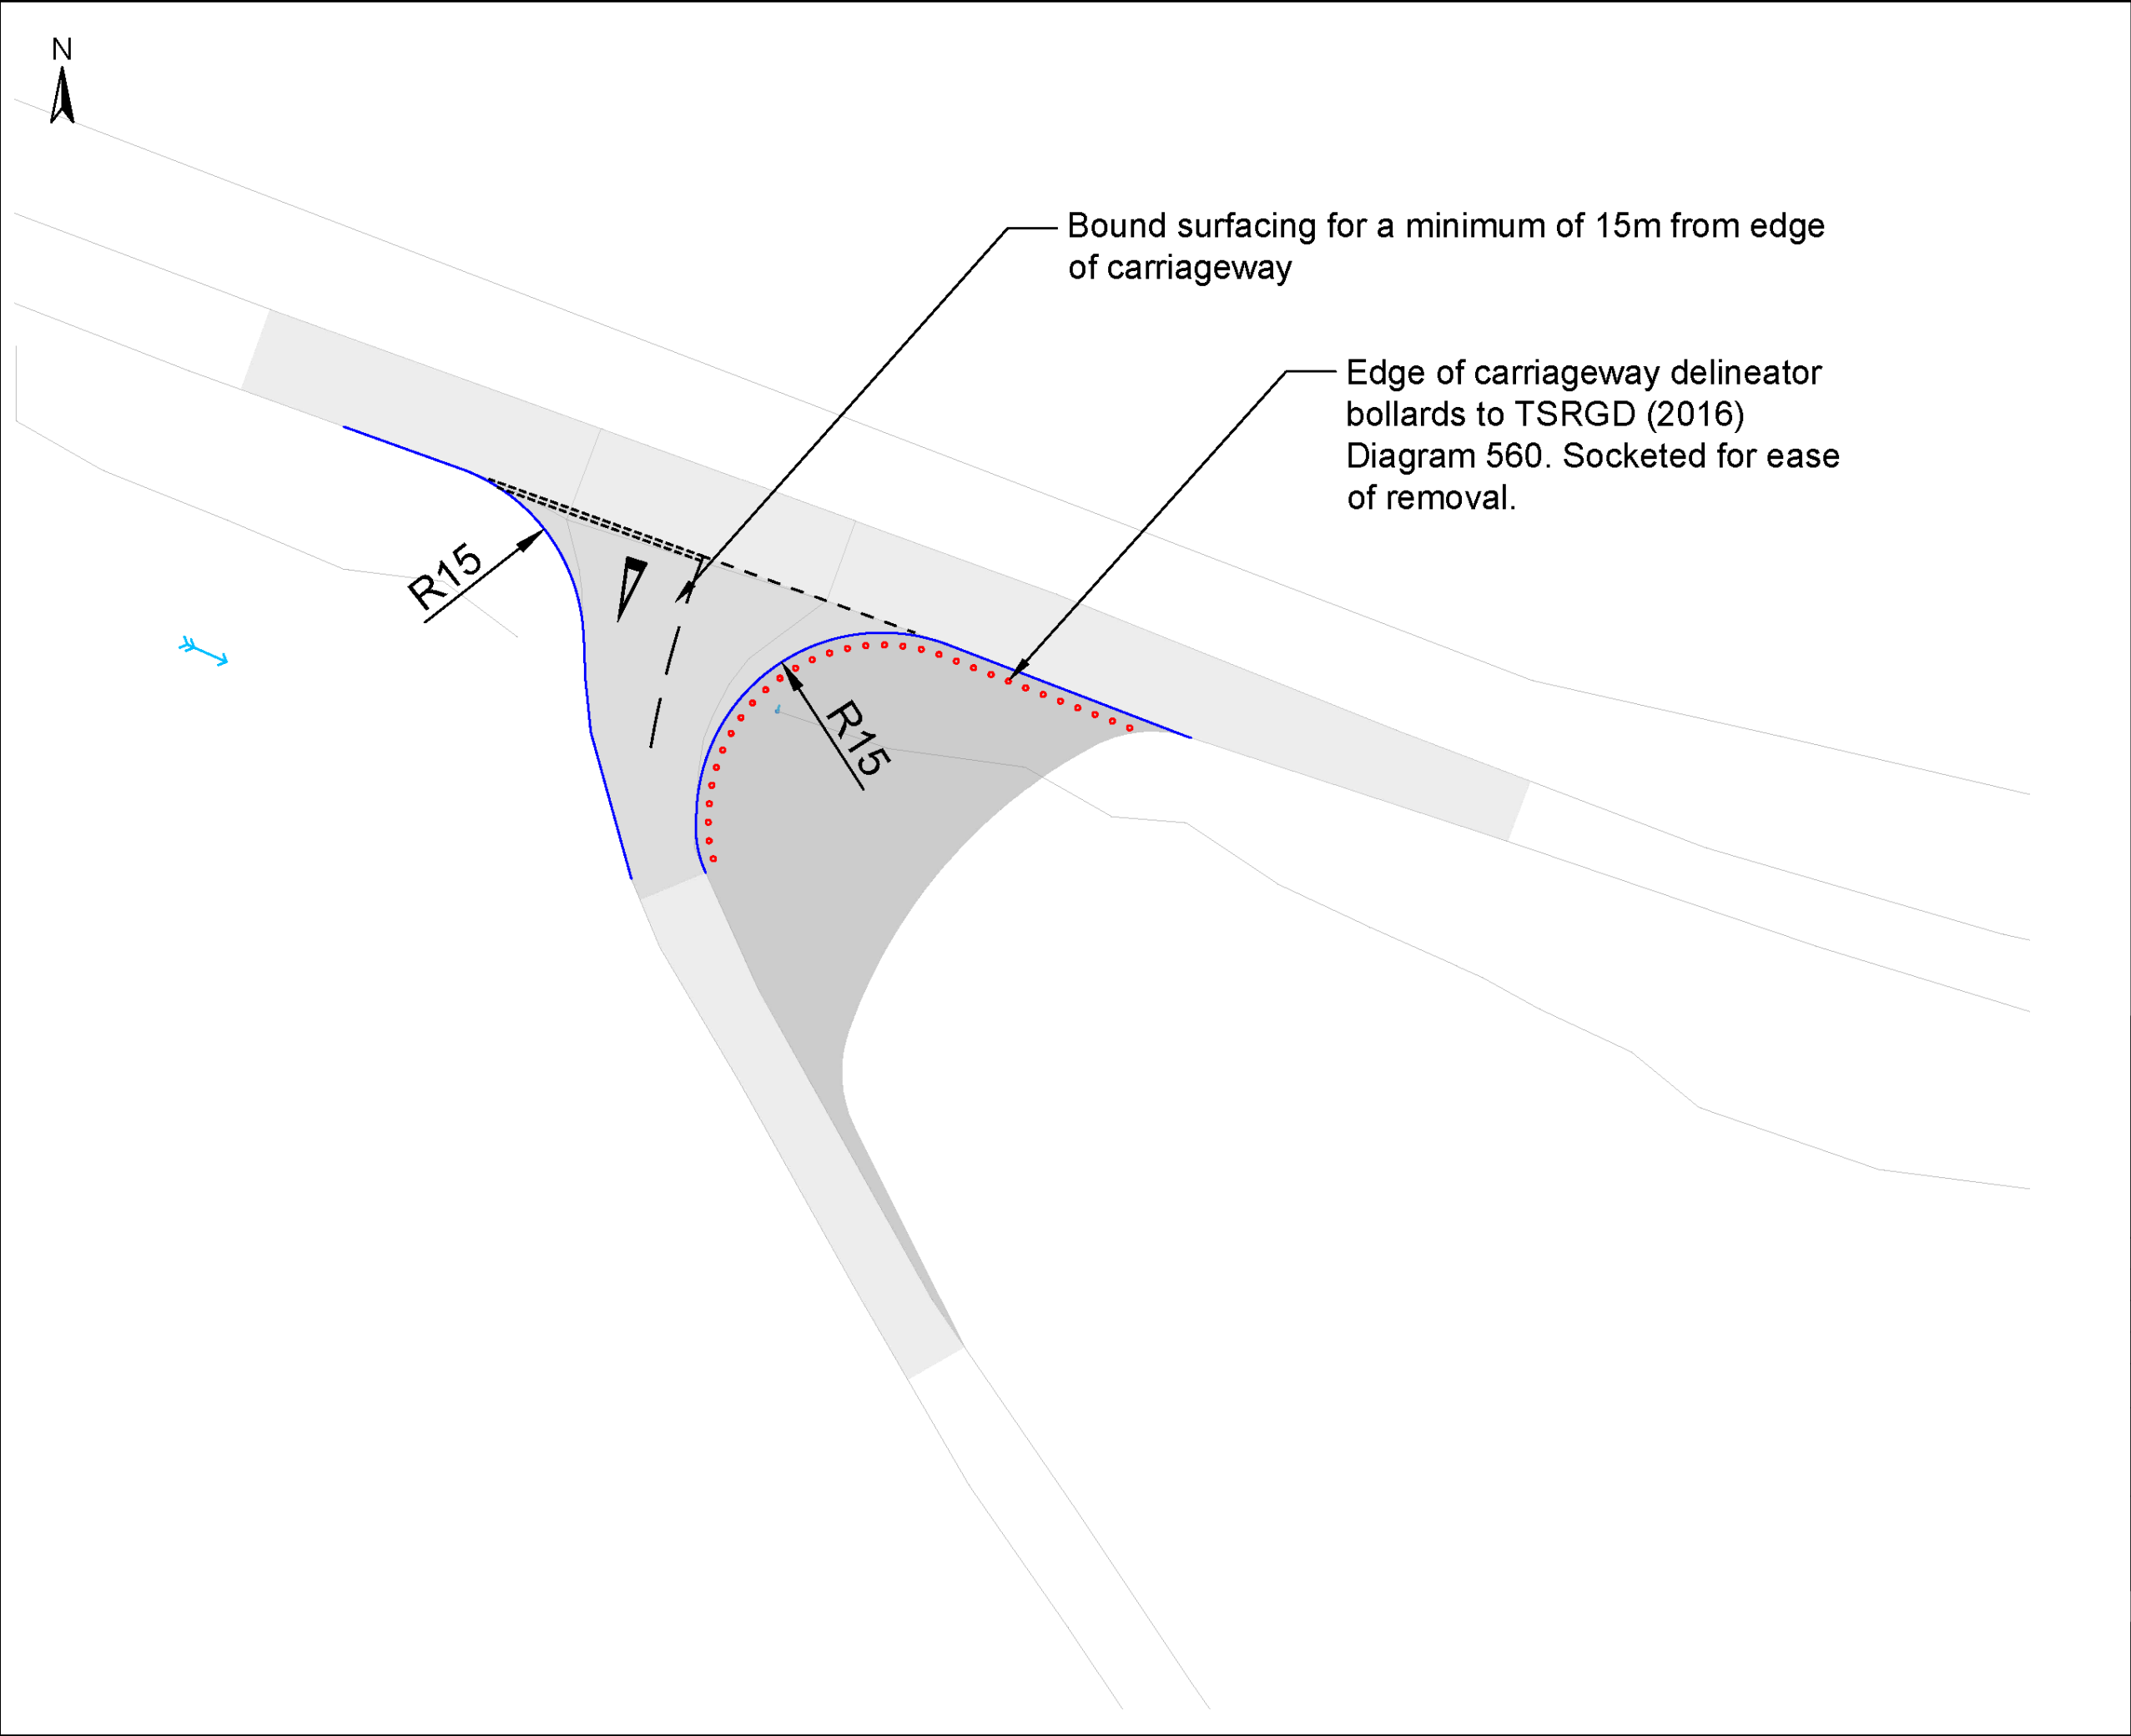

- Legend:
- Bound Surface
 - Un-bound surface
 - Existing surfacing
 - Proposed kerbline




03	17/06/2025	Revised Template	DL	AP	RB
02	13/05/2024	Revised Scale	DL	AP	RB
01	17/04/2024	Revised Template	DL	MS	RB
Rev	Date	Description	Drn	Chk	App

Beinn Ghlas Wind Farm Repowering



TITLE:
Figure 10.4
Access Junction Design

ID:P662905_EIA_TRA_AccessJunctionDesign

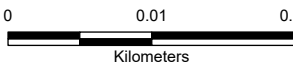

Scale: 1:500 @ A3



REV 03