


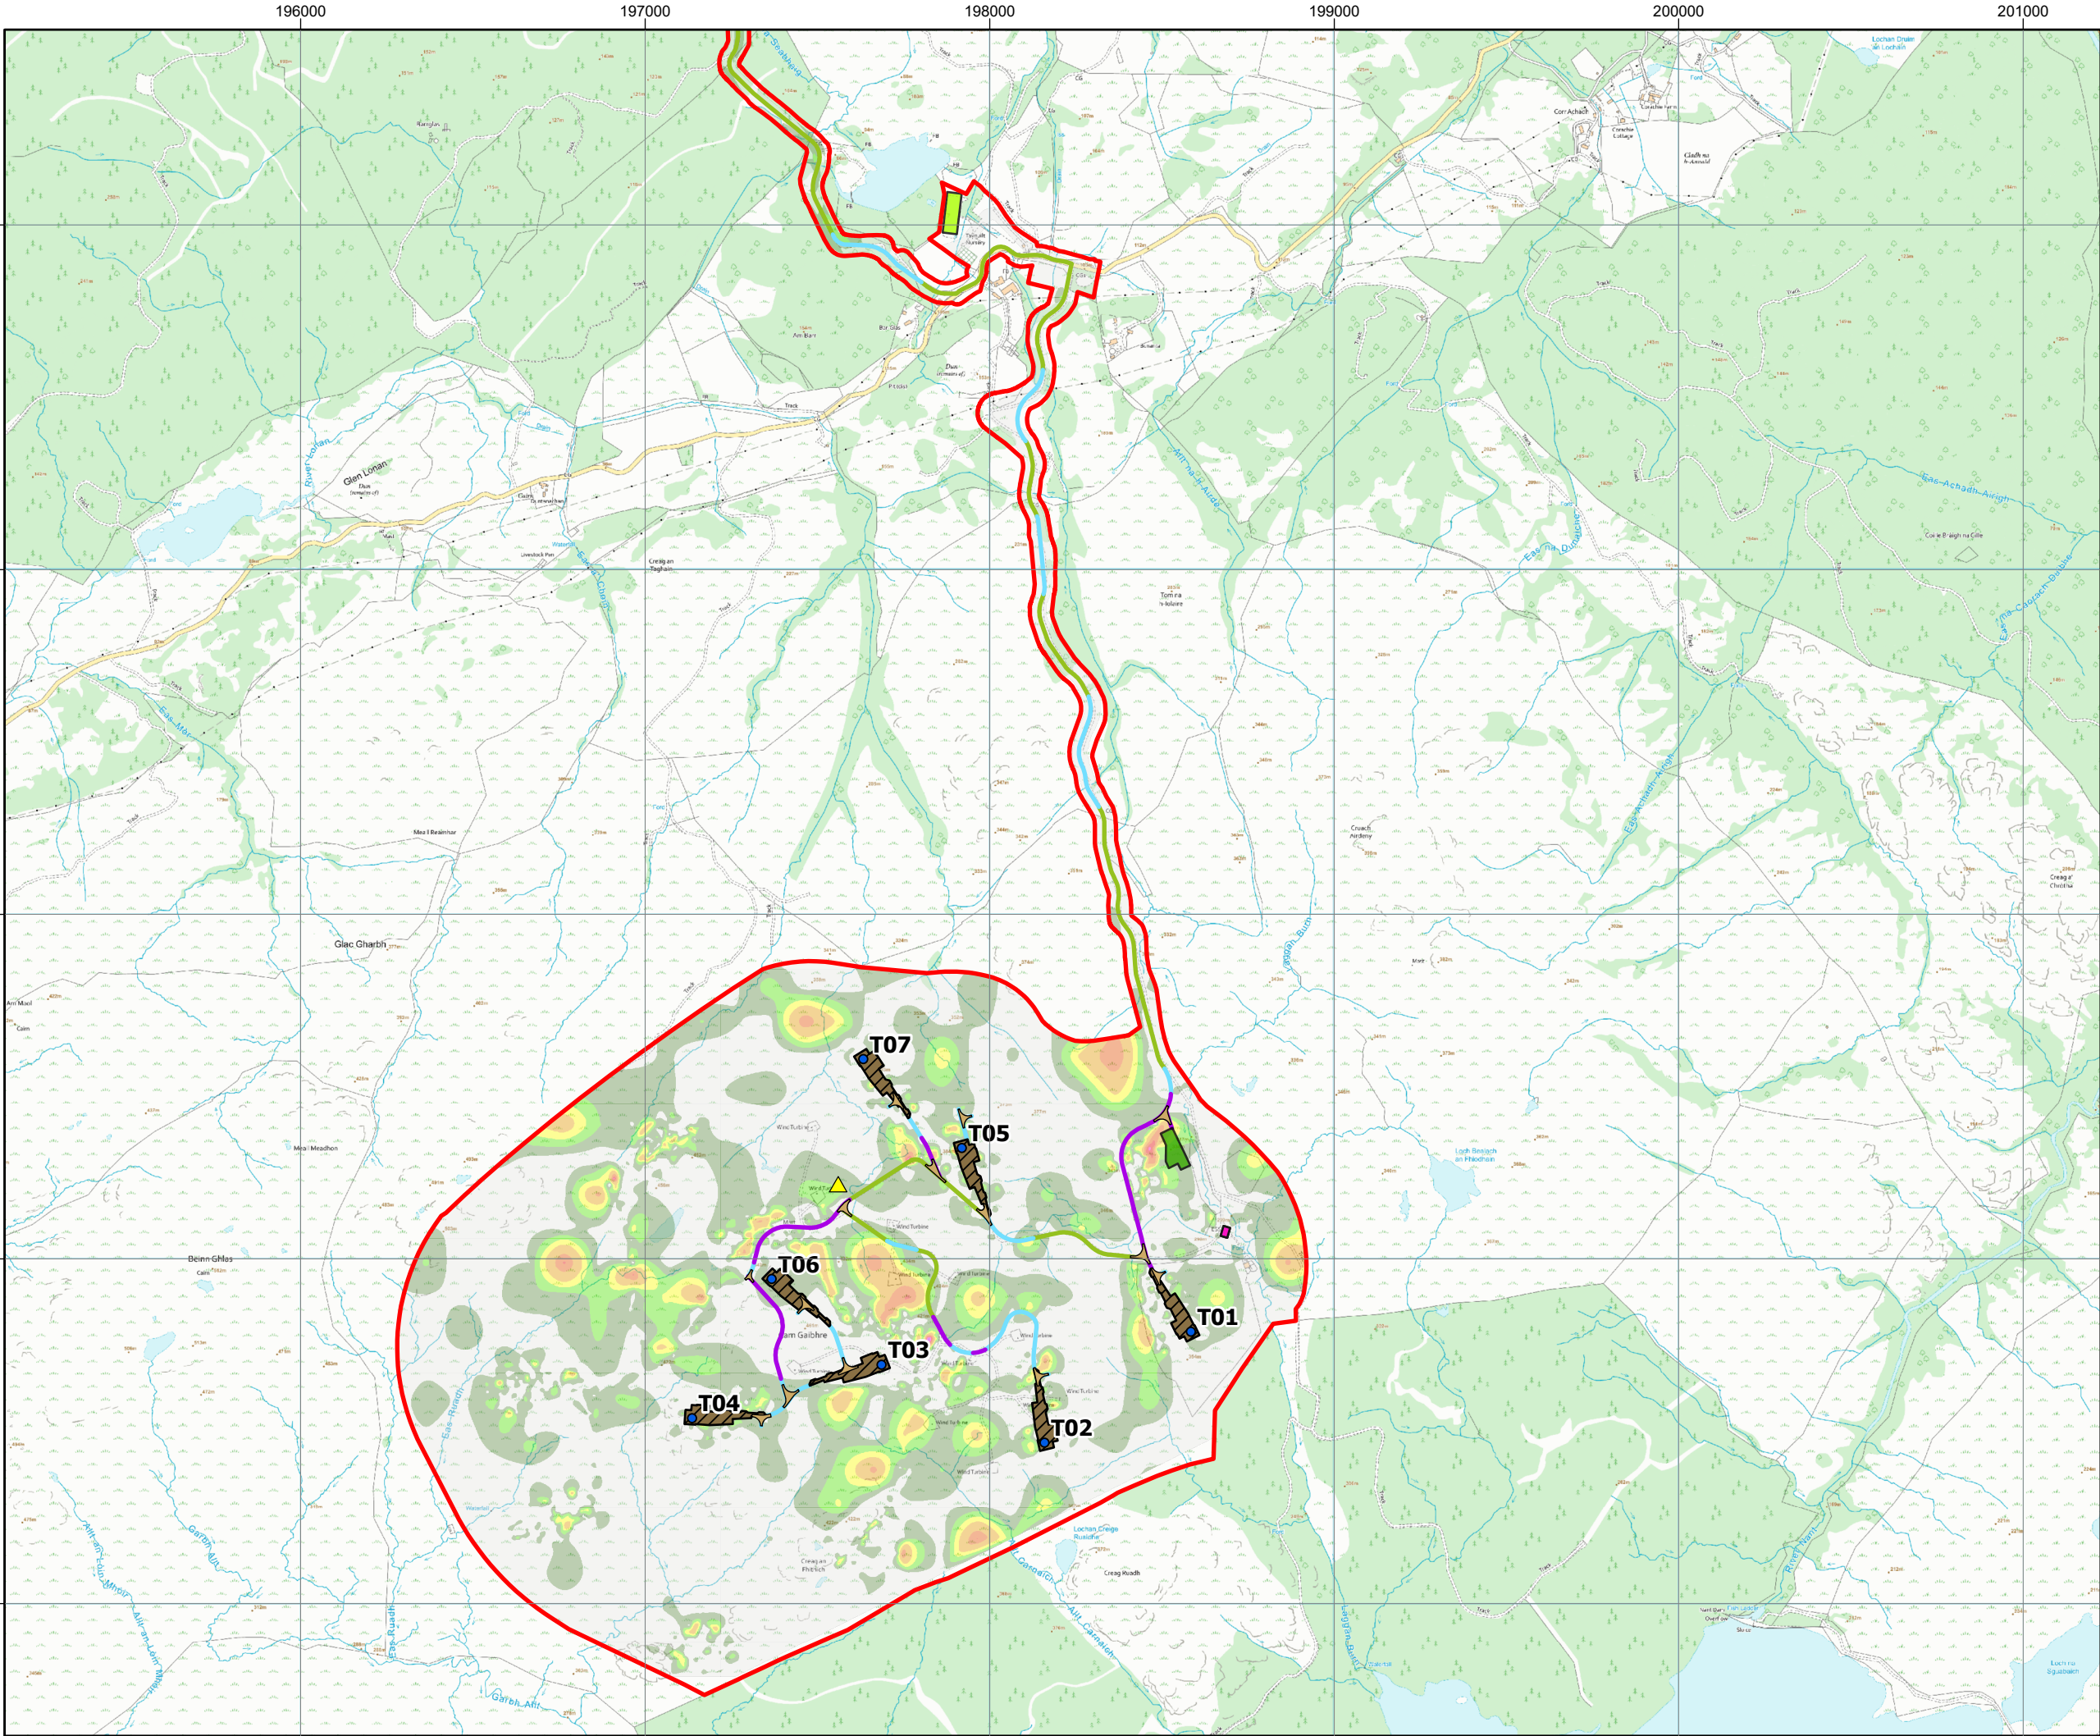

Legend:

- Application Boundary
- Proposed Turbine Layout
- Permanent Met Mast
- Turbine Hardstandings
- Junctions/Turning Heads
- Temporary Construction Compound 1
- Temporary Construction Compound 2
- Substation
- Track - New
- Track - New (floating)
- Track - Upgrade

Peat Estimation Depth (m)

- 0 - 0.5 m
- > 0.5 - 1.0 m
- > 1.0 - 1.5 m
- > 1.5 - 2.0 m
- > 2.0 - 3.0 m
- > 3.0 - 4.0 m
- > 4.0 - 5.0 m
- > 5.0 - 6.0 m
- > 6.0 m



04	27/06/2025	Revised Met Mast	DL	AP	RB
03	10/06/2025	Revised Site Layout	DL	AP	RB
02	13/05/2024	Revised Scale	DL	AP	RB
Rev	Date	Description	Drn	Chk	App

Beinn Ghlas Wind Farm Repowering

RSK nadara

TITLE:
Figure 2.3
Proposed Site Infrastructure and Peat Depth

ID:P662905_EIA_Peat

0 0.3 0.6
Kilometers
Scale: 1:18,000 @ A3

REV 04