



TYPICAL TRACK FORMATION ON OVERBURDEN SOIL

SCALE 1:50

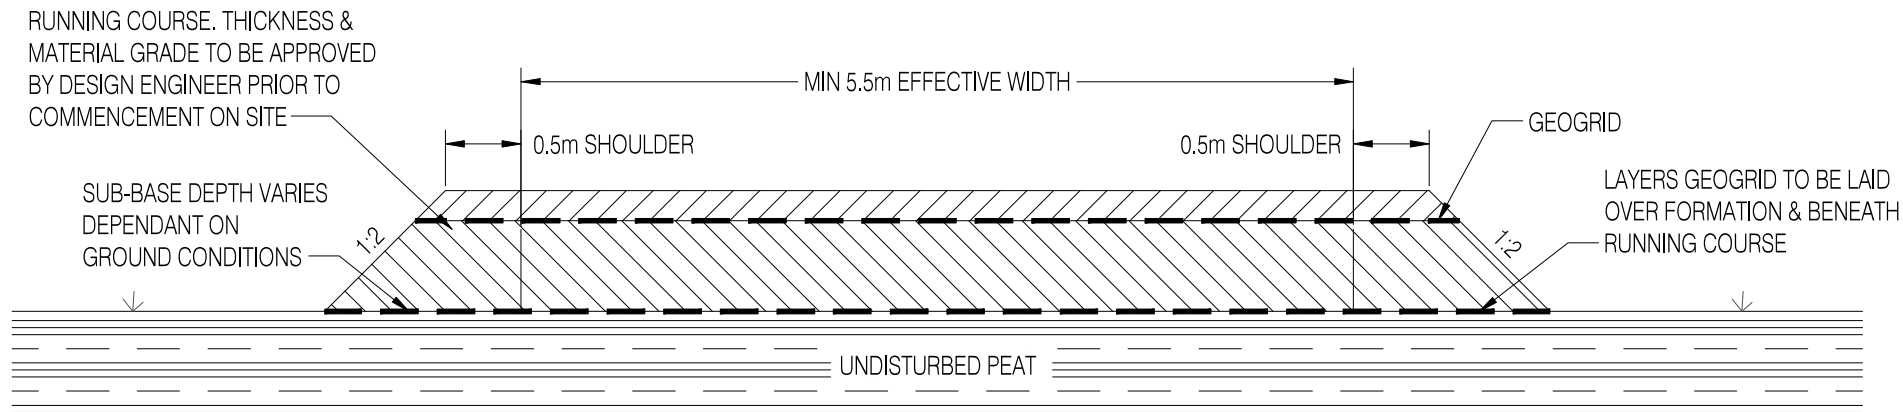

TYPICAL FLOATING TRACK

SCALE 1:50

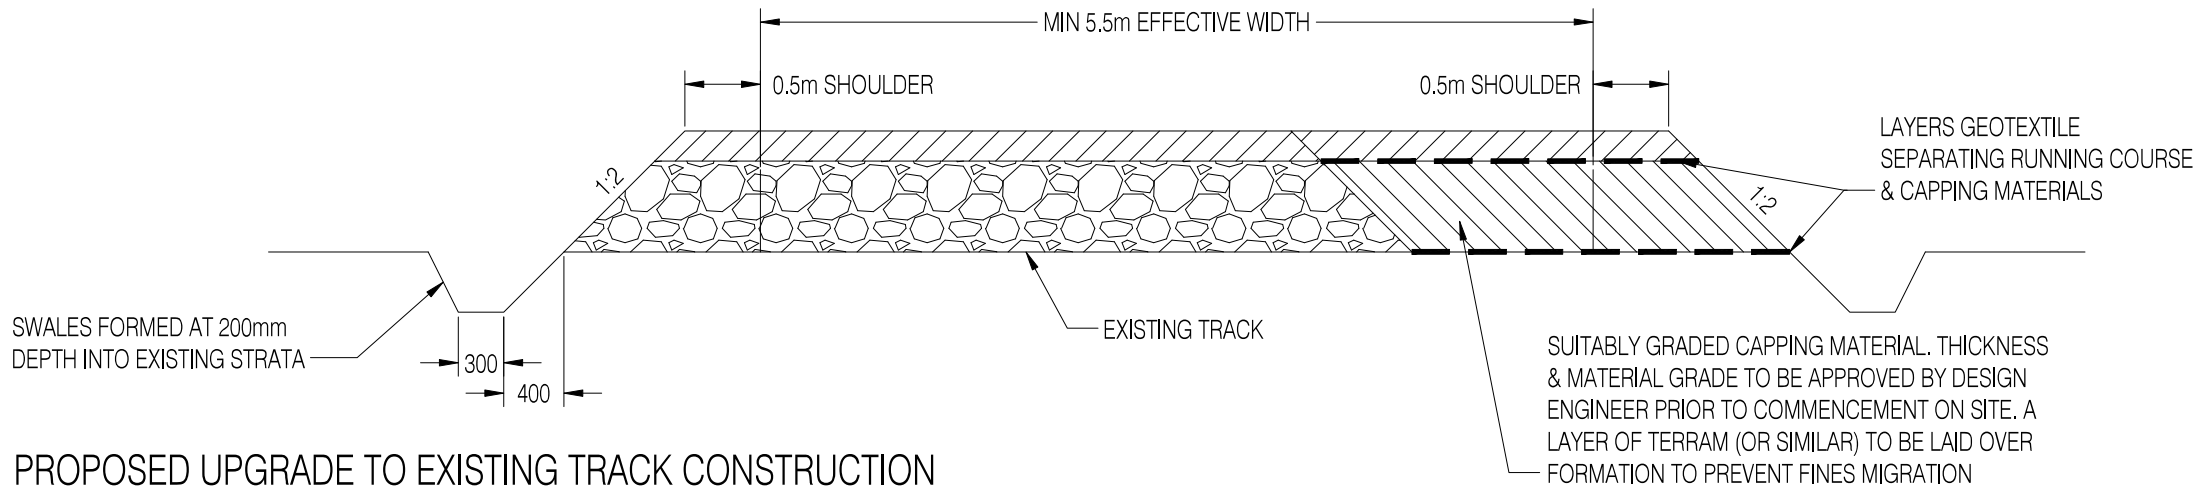

PROPOSED UPGRADE TO EXISTING TRACK CONSTRUCTION

SCALE 1:50

NOTE: WHEN TRACK IS FORMED IN CUT, THE SWALE FROM THE DOWN SLOPE SIDE IS TO BE REMOVED

03	11/08/2025	Minor Amendments	JB	CH	CH
02	30/08/2024	Minor Amendments	BS	CH	CH
01	01/02/2024	Minor Amendments	JB	CH	CH
00	21/12/2023	First Draft	JB	CH	CH
Rev	Date	Description	Drn	Chk	App

Beinn Ghlas Wind Farm Repowering

RSK

TITLE: Figure 2.11:  
Indicative Track Details



REV 03