



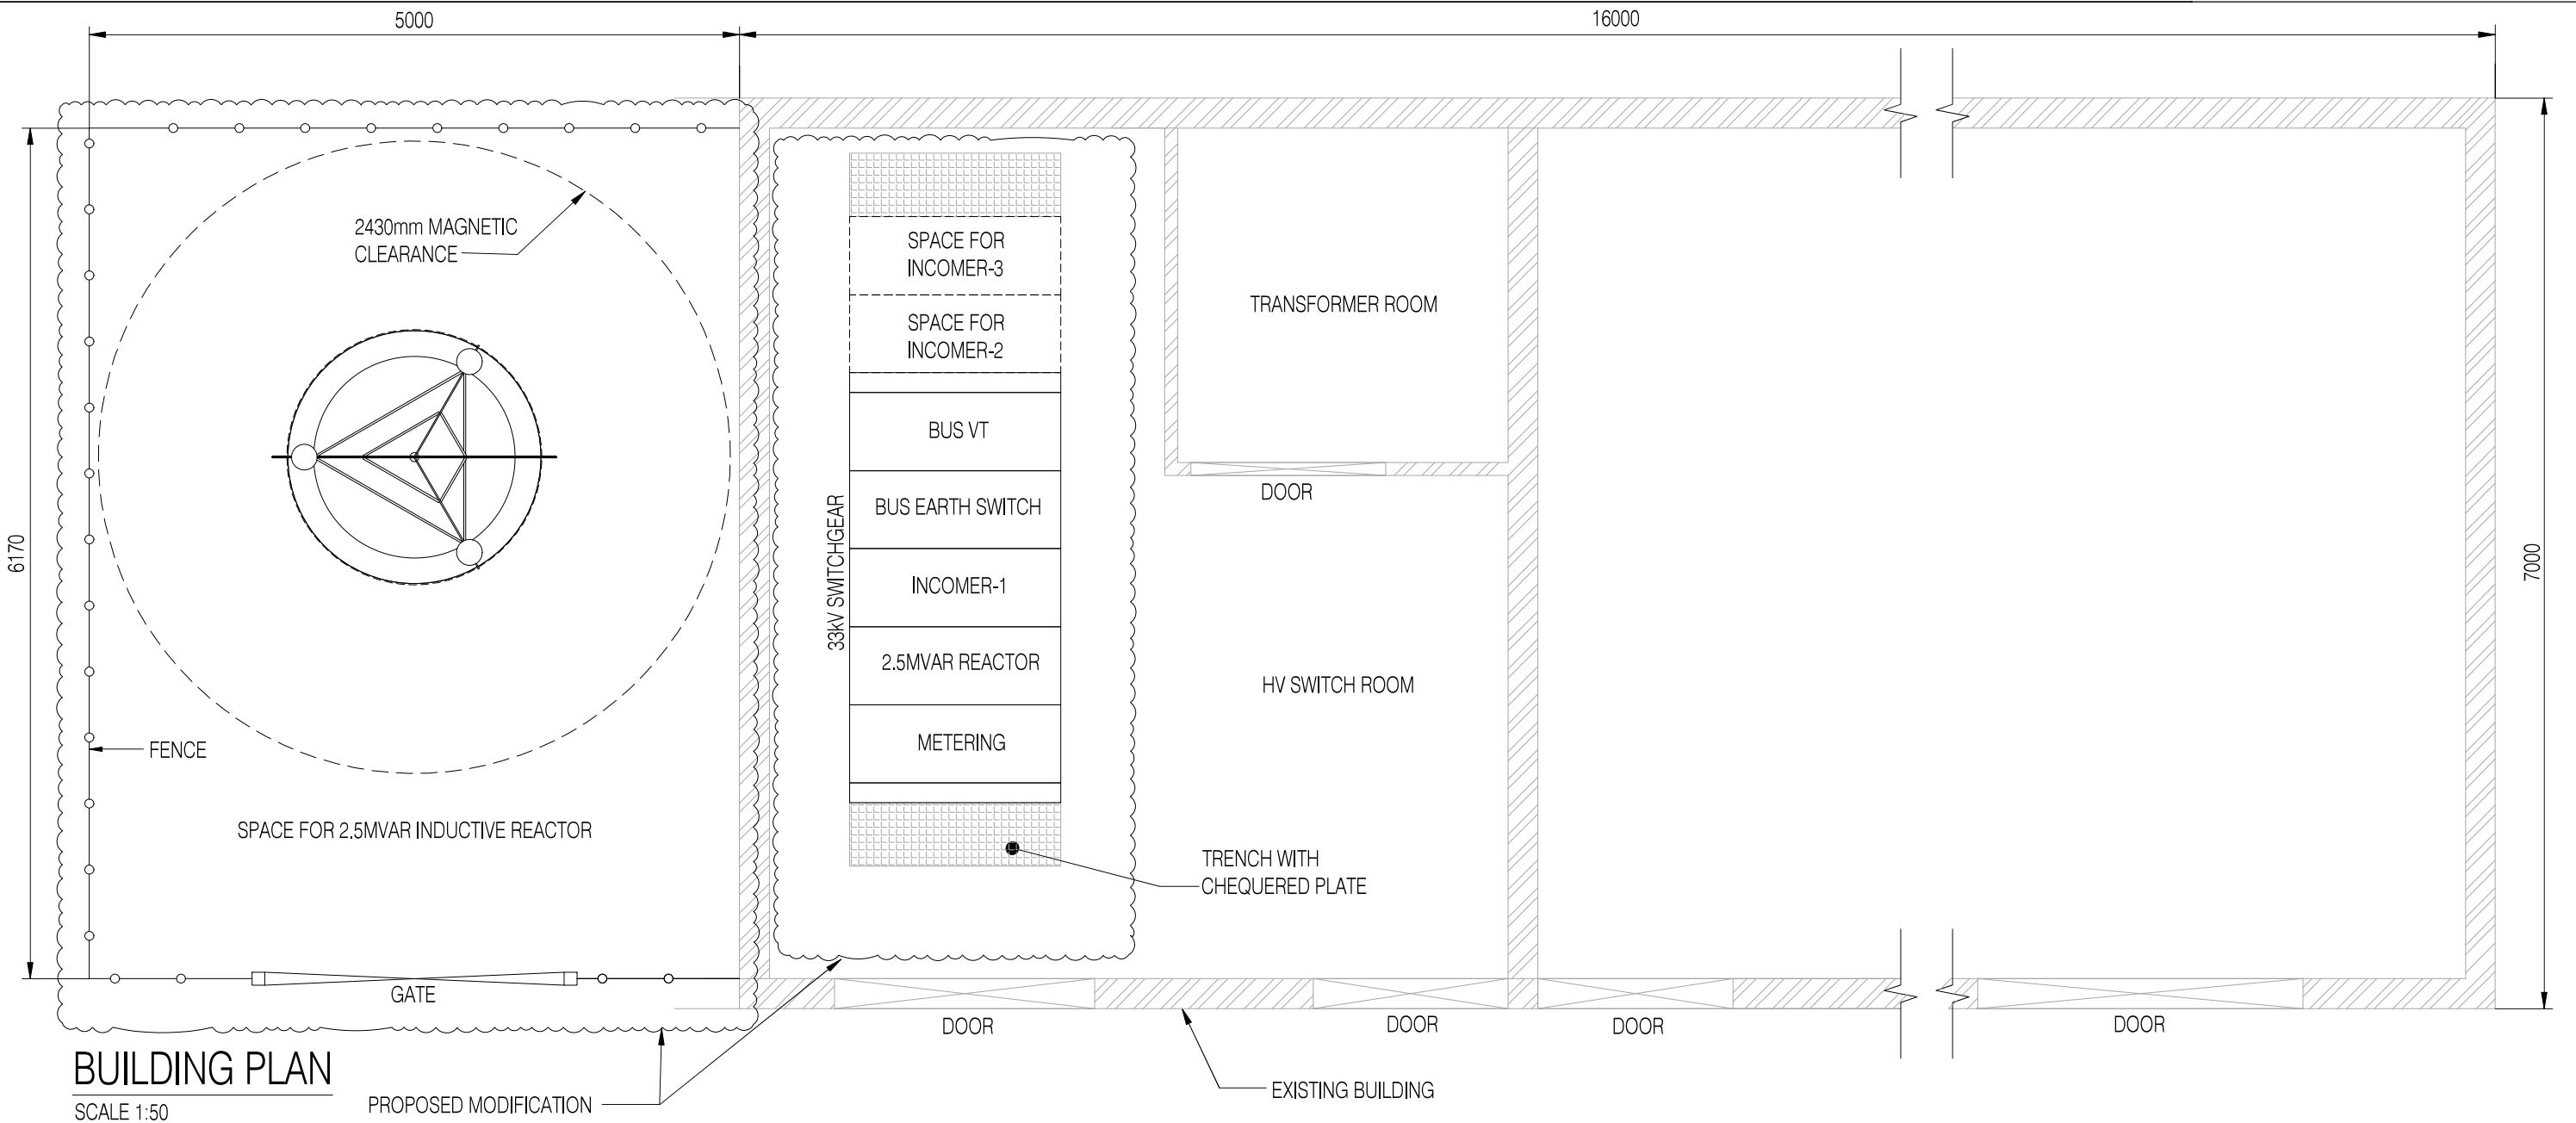

BUILDING PLAN

SCALE 1:50

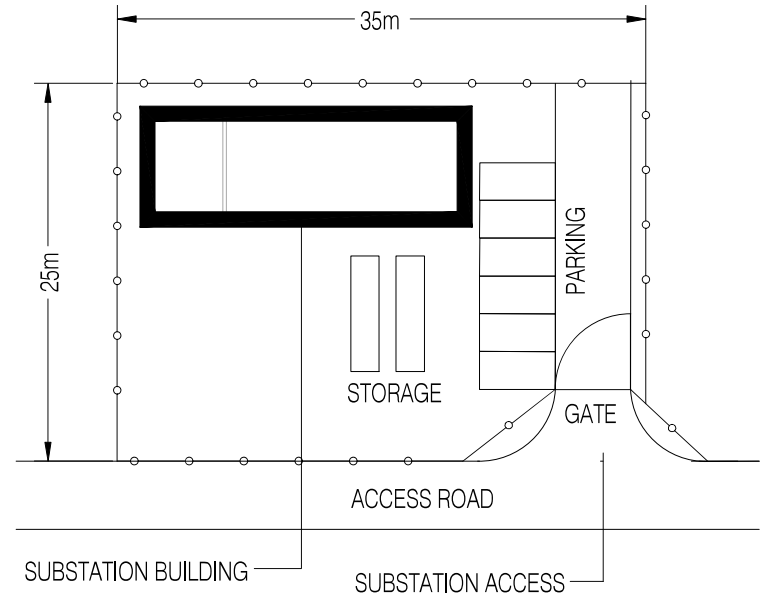

LAYOUT PLAN

SCALE 1:500

02	11/08/2025	Layout Plan Added	JB	CH	CH
01	01/02/2024	Dimensions amended	JB	CH	CH
00	21/12/2023	First Draft	JB	CH	CH
Rev	Date	Description	Drn	Chk	App

Beinn Ghlas Wind Farm Repowering

RSK

TITLE: Figure 2.13:
Existing Substation & Indicative
Inductive Reactor Layout

ID:P663356_Application_Boundary



REV 02