


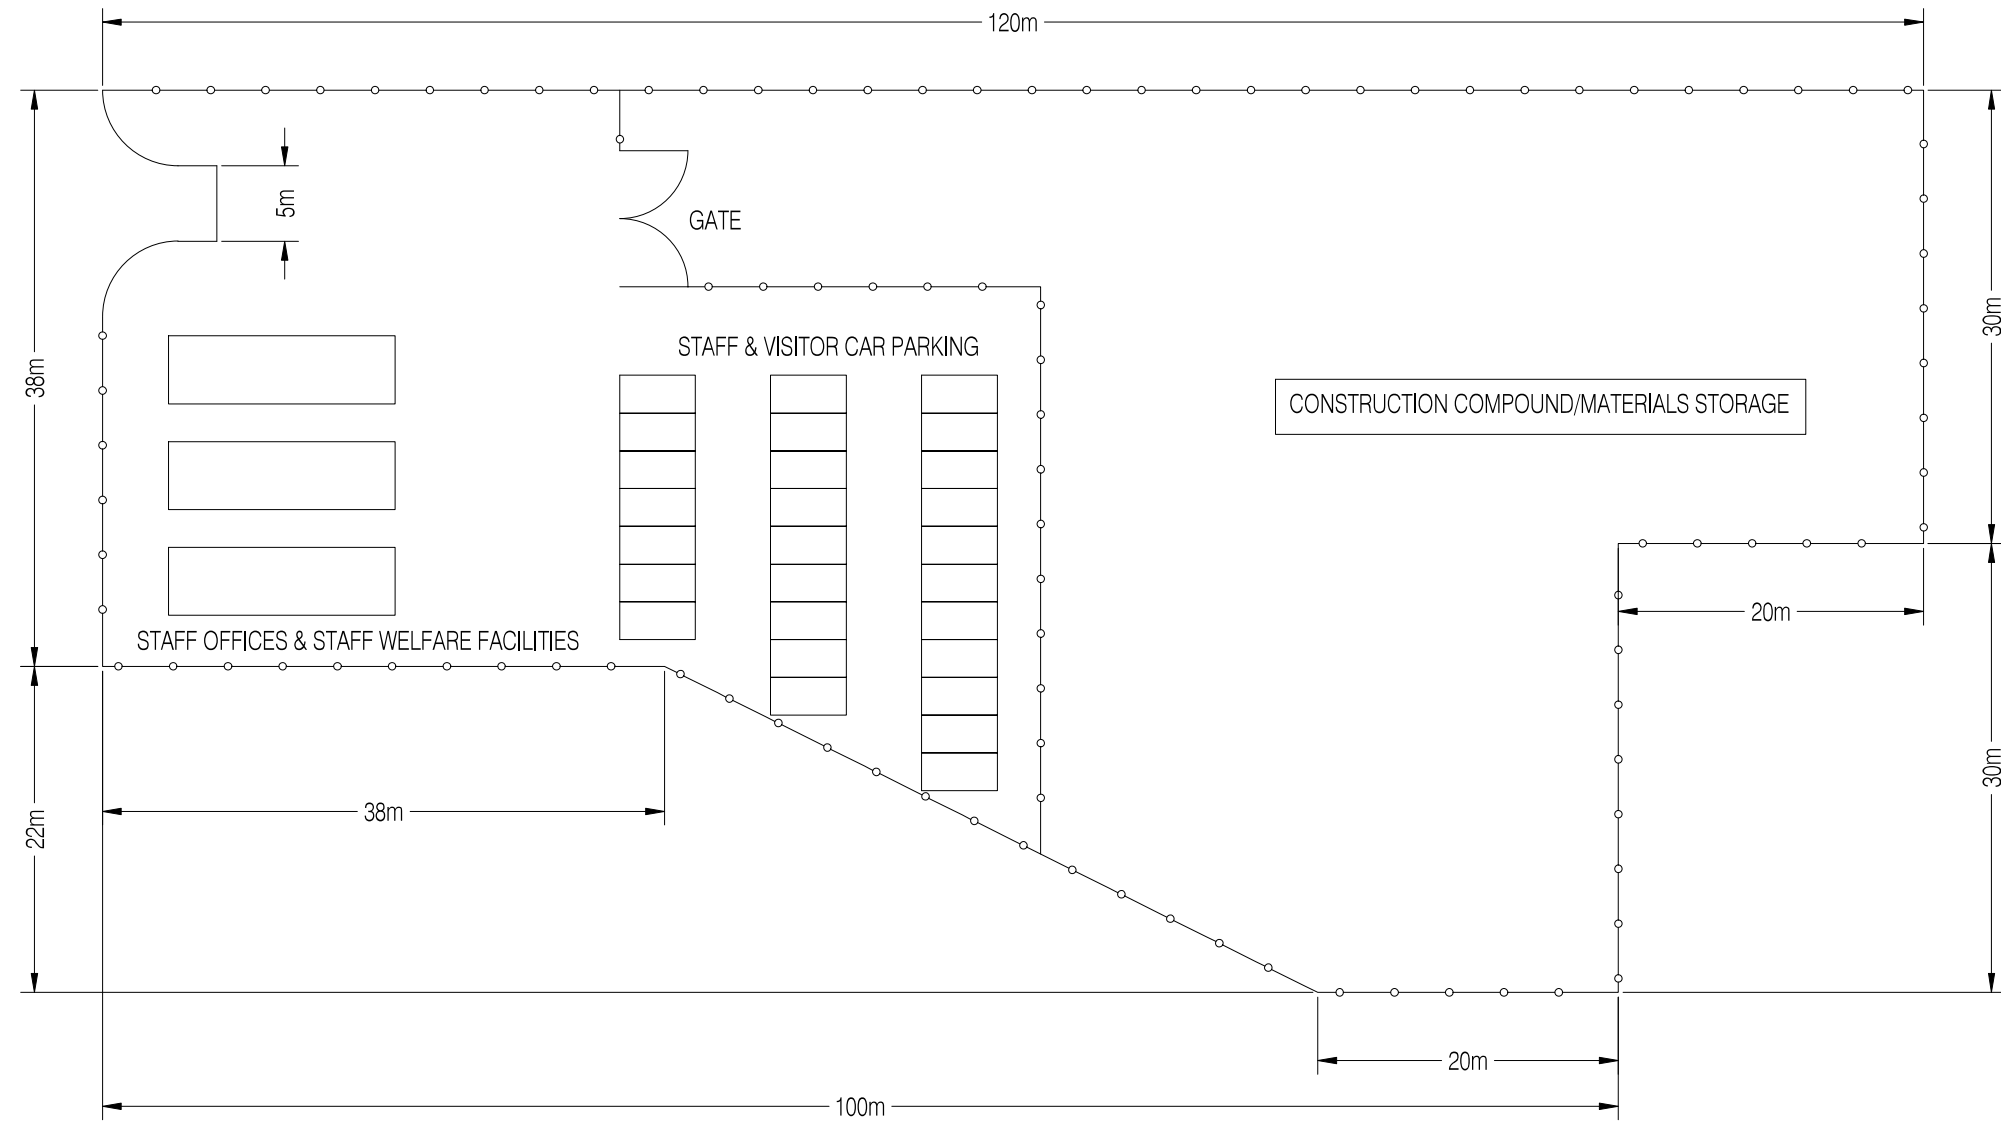

PLAN
SCALE 1:500

00	11/08/2025	First Draft	JB	CH	CH
Rev	Date	Description	Drn	Chk	App
Beinn Ghlas Wind Farm Repowering					
RSK					
TITLE: Figure 2.5d: Indicative Temporary Construction Compound 2					
ID: P663356_Application_Boundary					
				N	
				REV 00	