



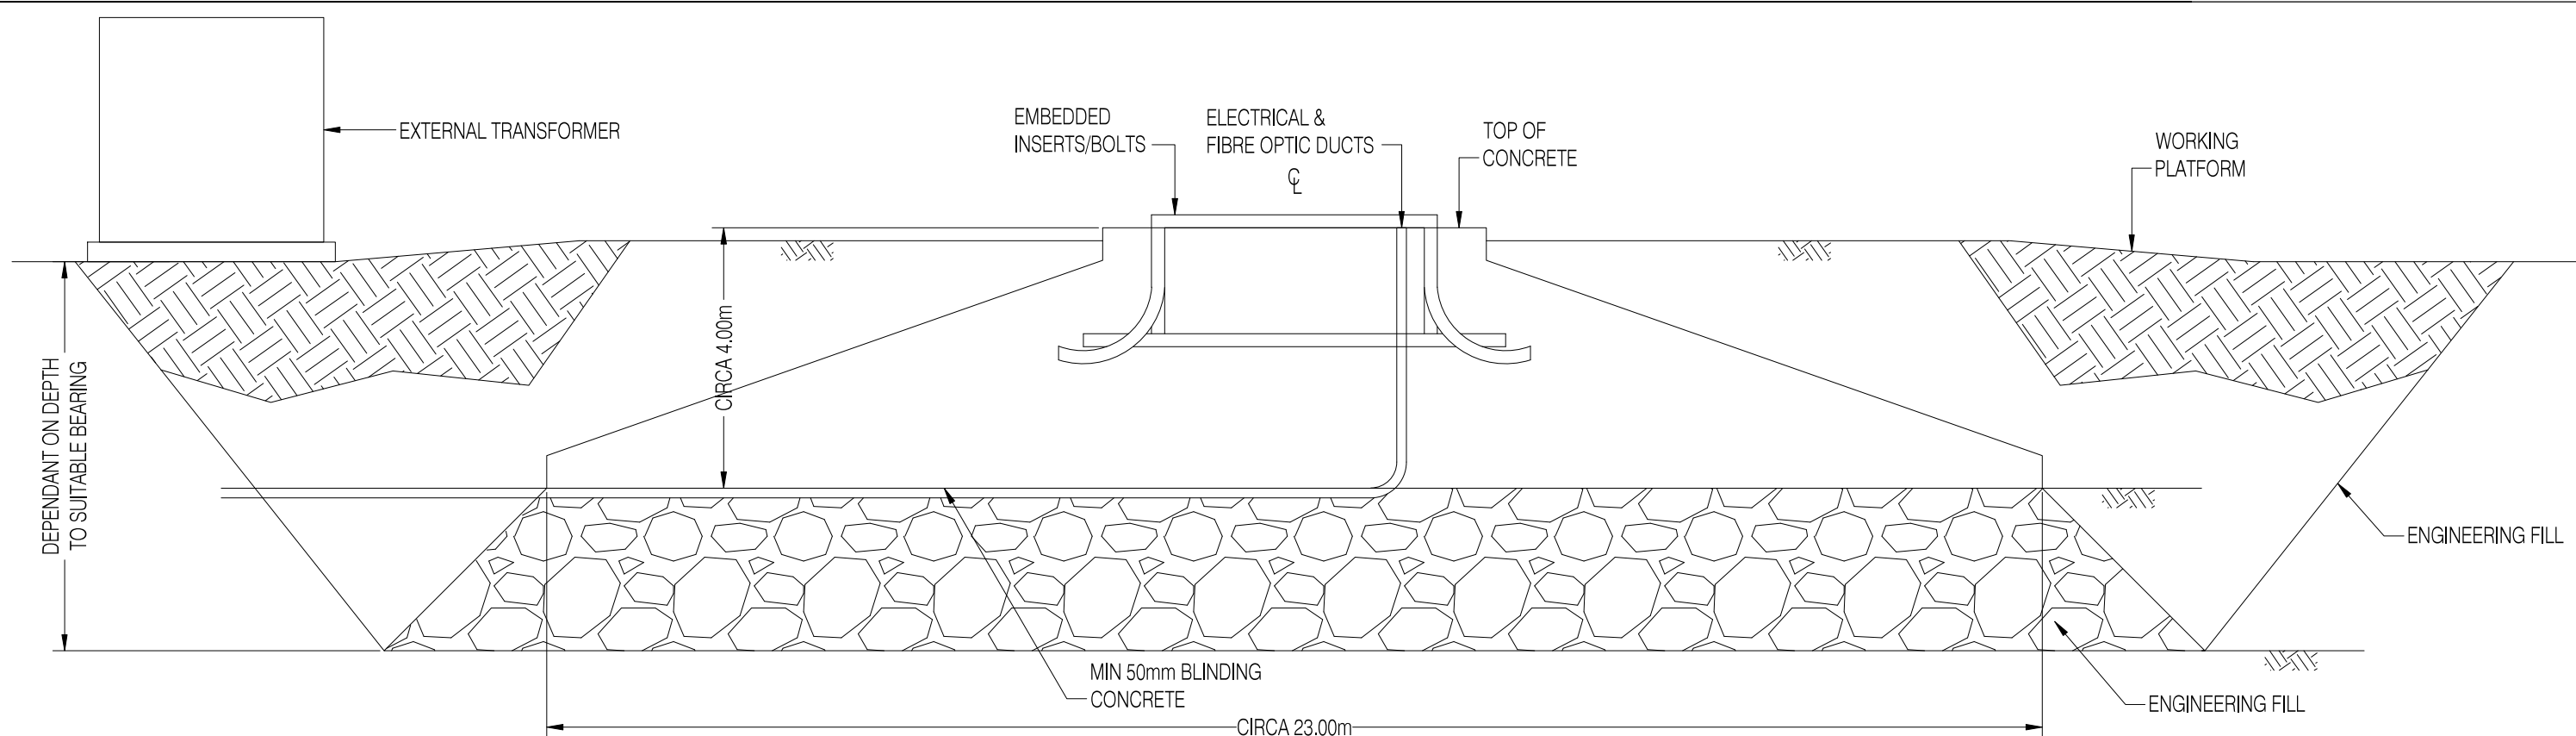

SECTION 'A-A'

SCALE 1:100

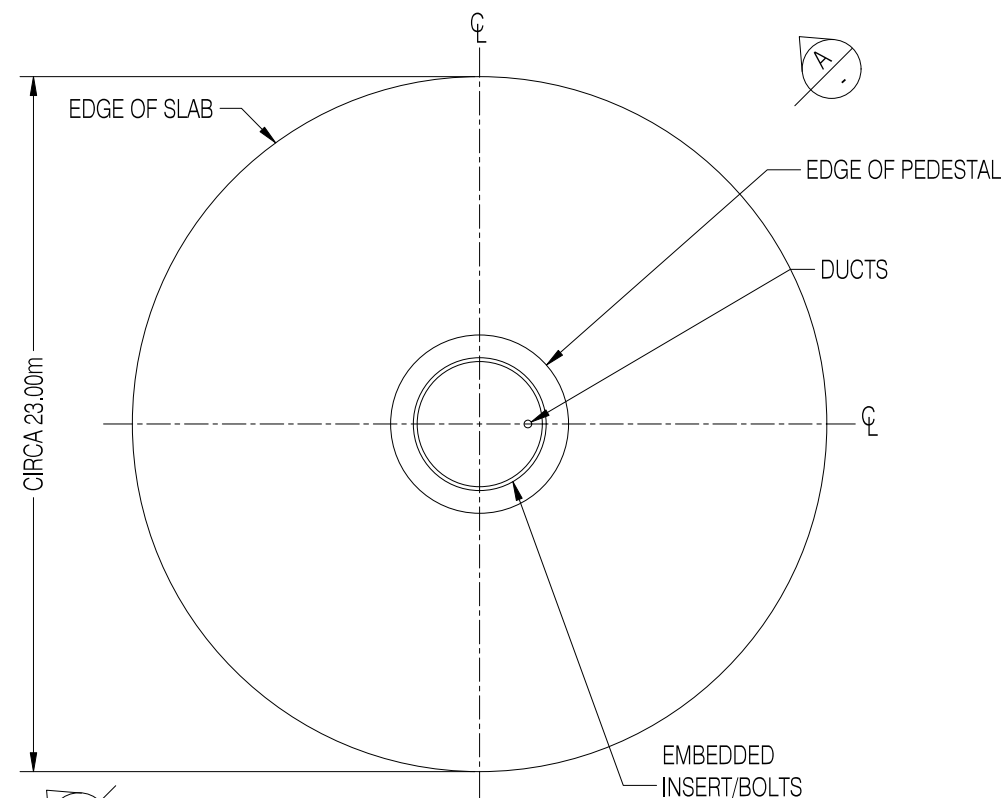

GENERAL PLAN

SCALE 1:250

02	11/08/2025	Minor Amendments	JB	CH	CH
01	01/02/2024	Kiosk amended to transformer	JB	CH	CH
00	21/12/2023	First Draft	JB	CH	CH
Rev	Date	Description	Drn	Chk	App

Beinn Ghlas Wind Farm Repowering



TITLE: Figure 2.7:
Indicative Wind
Turbine Foundation

ID:P663356_Application_Boundary



REV 02