



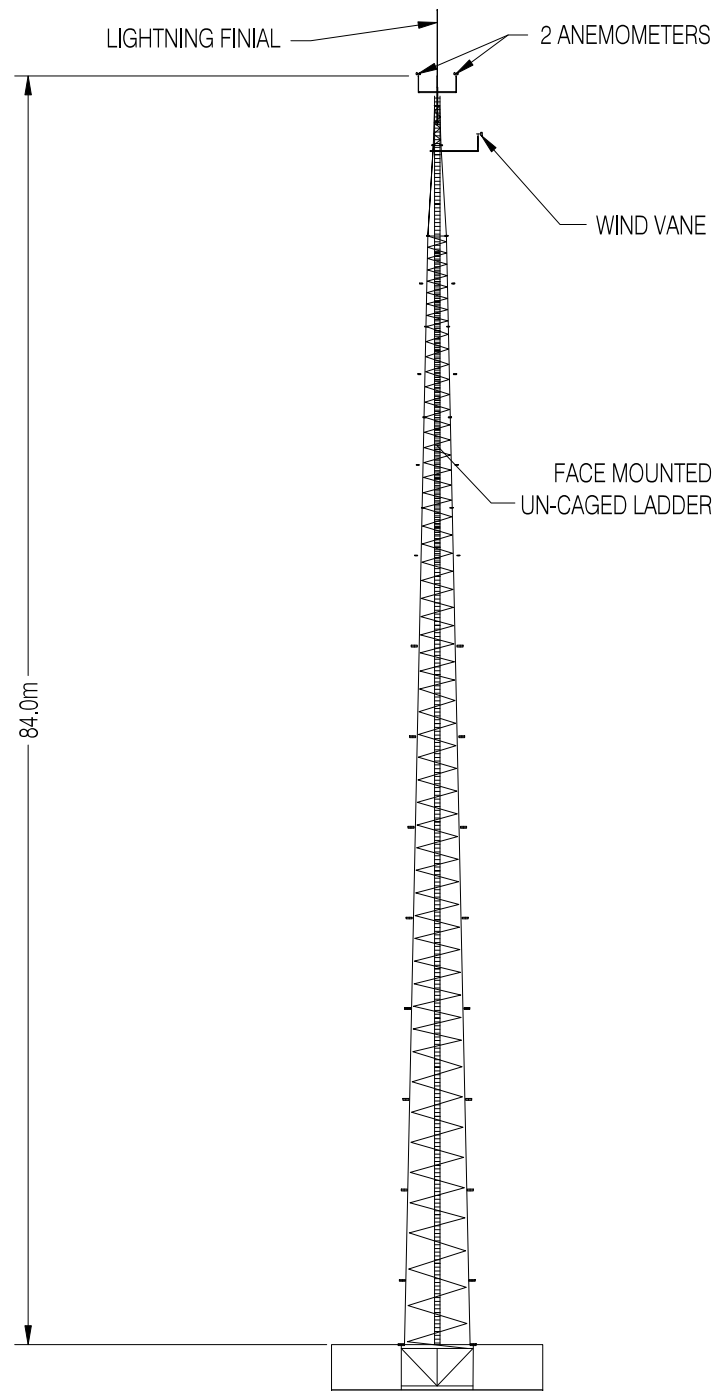

ELEVATION
SCALE 1:500

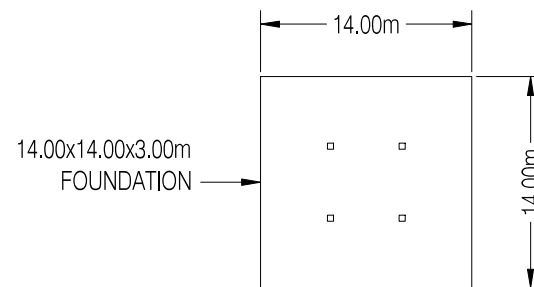

PLAN
SCALE 1:500

02	11/08/2025	Minor Amendments	JB	CH	CH
01	01/02/2024	Drawing title amended	JB	CH	CH
00	21/12/2023	First Draft	JB	CH	CH
Rev	Date	Description	Drn	Chk	App

Beinn Ghlas Wind Farm Repowering

RSK

TITLE: Figure 2.9:
Indicative Permanent
Anemometer Mast Details

ID: P663356_Application_Boundary



REV 02