

Legend:

- Forest Survey Point
- Additional Felling (to be restocked)
- Wind Farm Open Ground
- Permanent Felling for Wind Farm Open Ground

Sub Compartment Categorised by Species

- None Listed
- Ash
- Birch
- Douglas Fir
- Elm
- Other Conifers (Grand Fir/ Noble Fir/ Western Hemlock/Lawsons Cypress)
- Larch (Hybrid/Japanese)
- Mixed Broadleaves
- Native Broadleaved
- Mixed Conifers
- Monterey Pine
- Norway Spruce
- Open Ground
- Western Red Cedar
- Oak (Sessile)
- Scots Pine
- Sitka Spruce
- Sycamore



08	18/07/2025	Revised Felling	DL	RB	RB
07	03/07/2025	Revised Symbolology	DL	AP	RB
06	28/06/2024	Revised Felling Areas	DL	AP	RB
Rev	Date	Description	Drn	Chk	App

Beinn Ghlas Wind Farm Repowering


RSK nadara

TITLE: Figure 13.1:
Wind Farm Felling and Restock Plan
Map 1 of 6

ID:Forestry_Wind Farm Felling and Restock Plan

0 50 100
Meters
Scale: 1:2,500 @ A3

REV 08

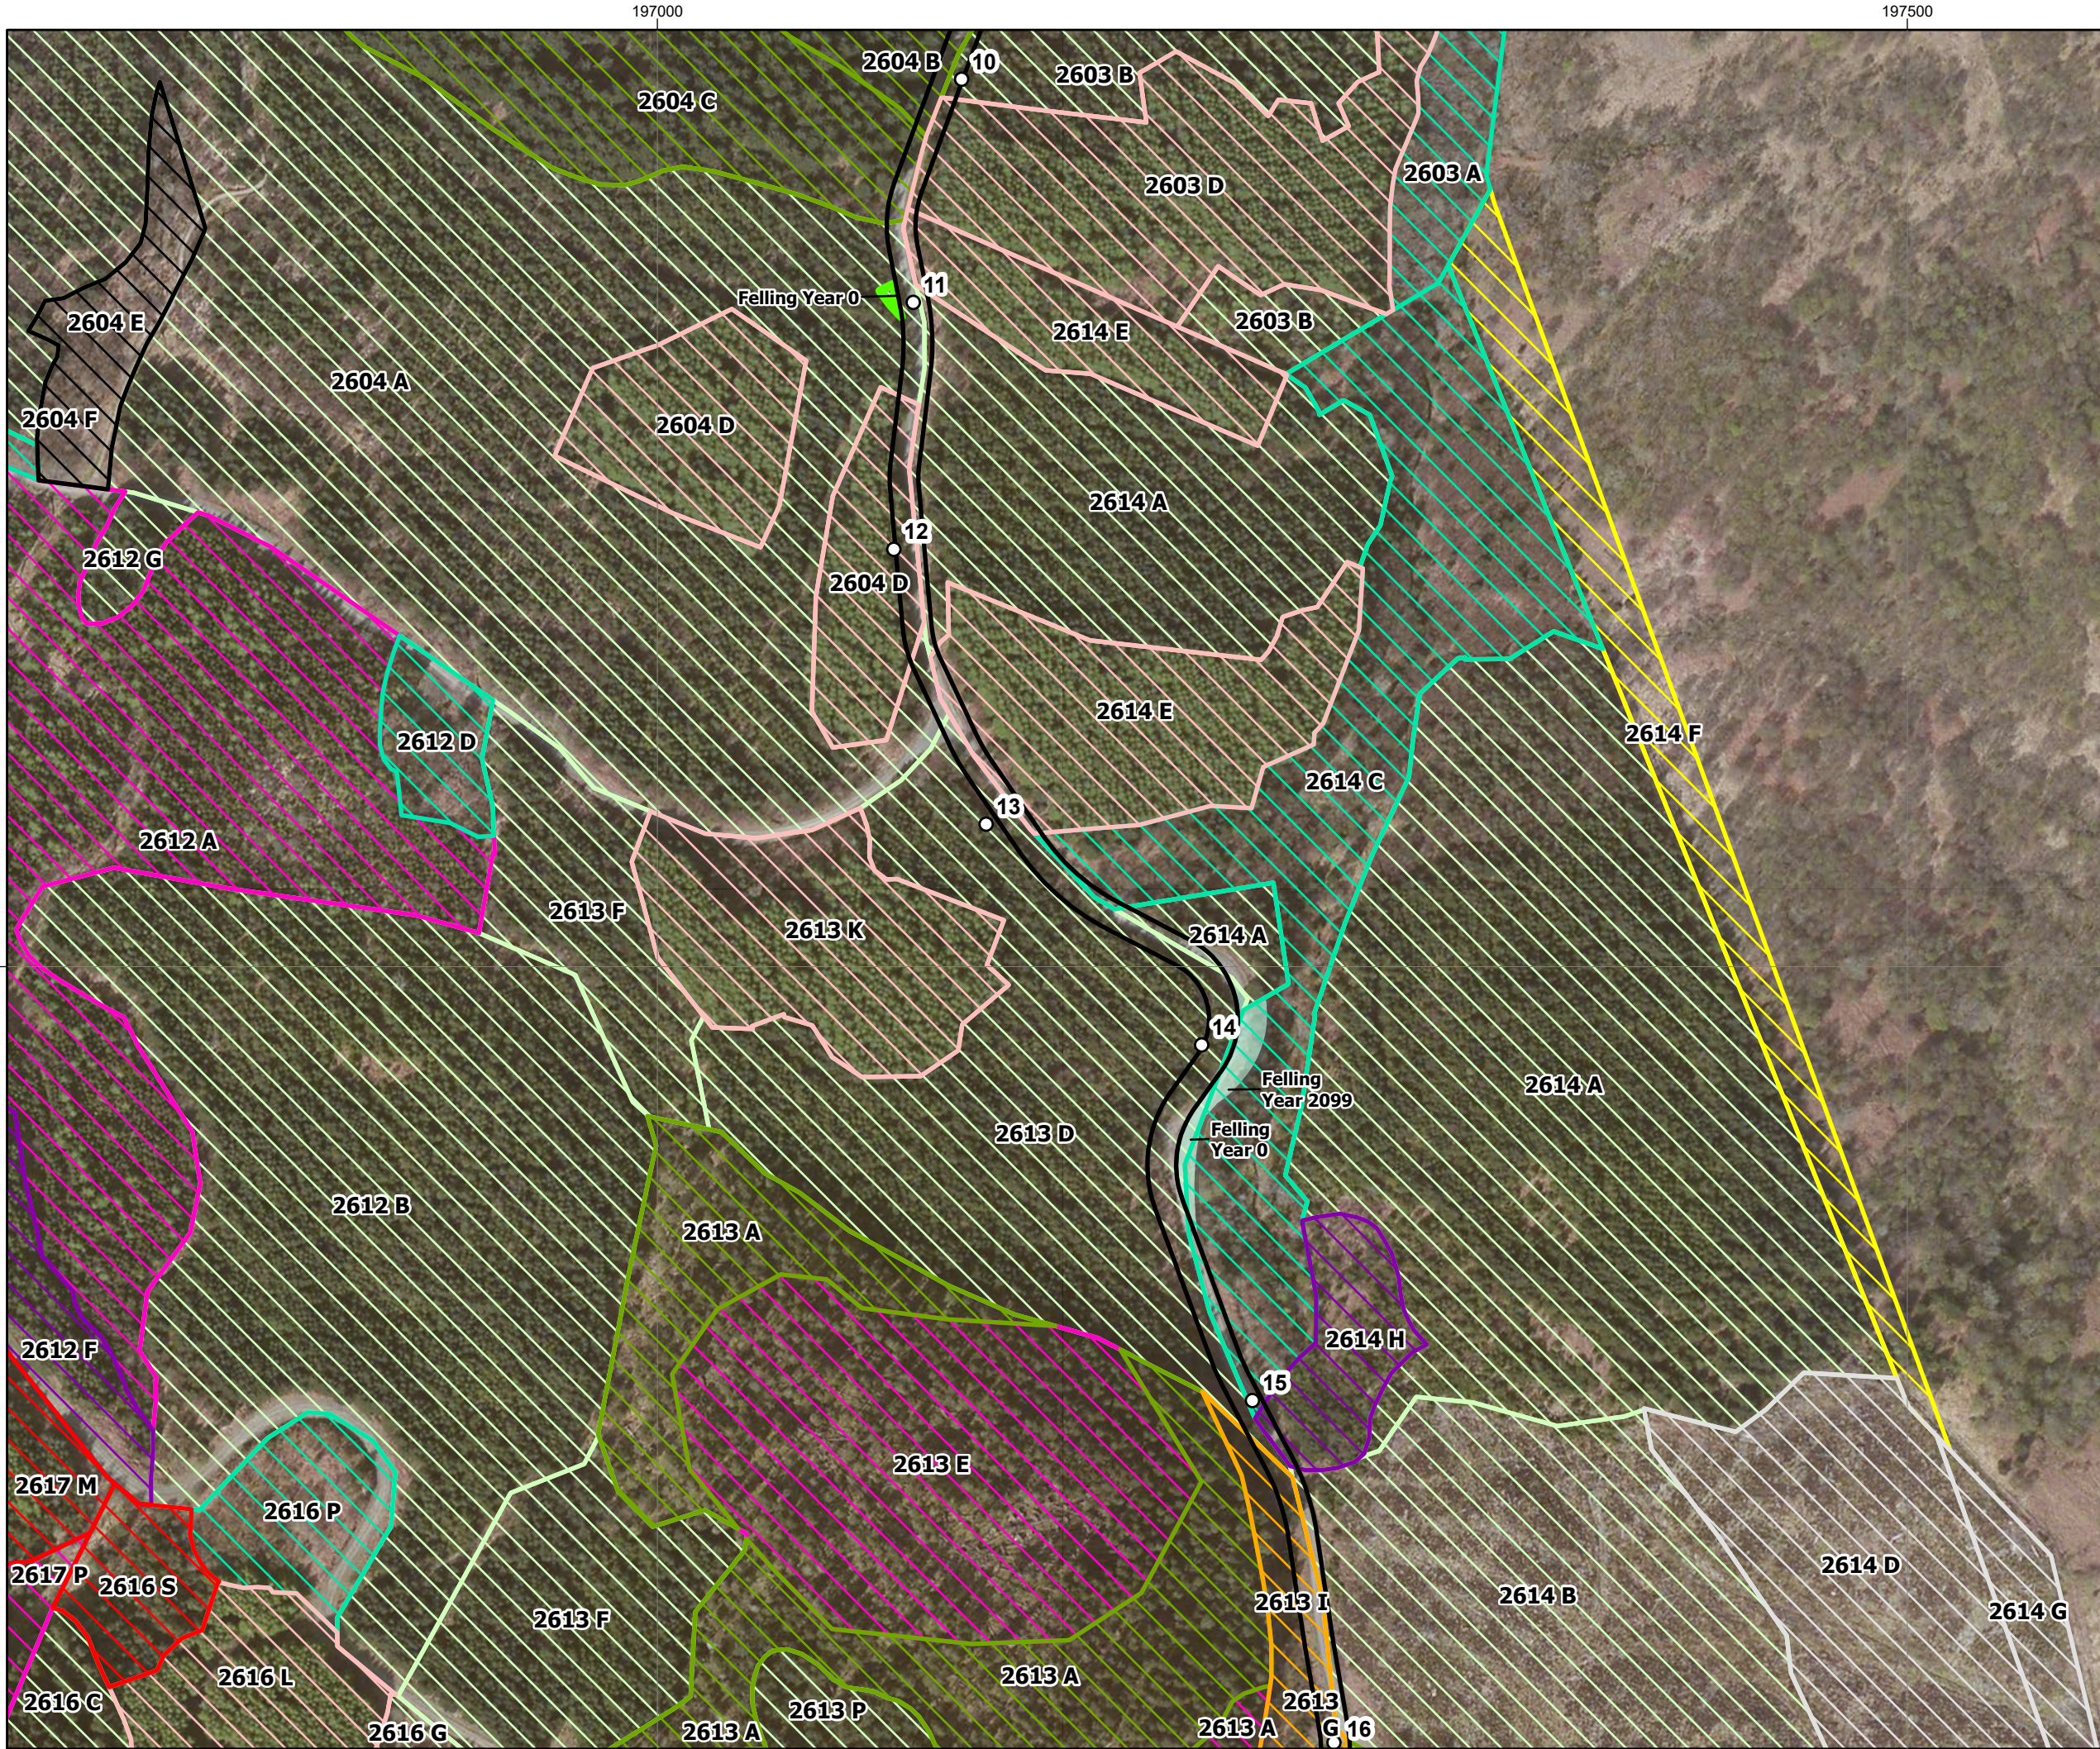

Legend:

- Forest Survey Point
- Additional Felling (to be restocked)
- Wind Farm Open Ground
- Permanent Felling for Wind Farm Open Ground
- Sub Compartment Categorised by Species
 - None Listed
 - Ash
 - Birch
 - Douglas Fir
 - Elm
 - Other Conifers (Grand Fir/ Noble Fir/ Western Hemlock/Lawsons Cypress)
 - Larch (Hybrid/Japanese)
 - Mixed Broadleaves
 - Native Broadleaved
 - Mixed Conifers
 - Monterey Pine
 - Norway Spruce
 - Open Ground
 - Western Red Cedar
 - Oak (Sessile)
 - Scots Pine
 - Sitka Spruce
 - Sycamore




08	18/07/2025	Revised Felling	DL	RB	RB
07	03/07/2025	Revised Symbology	DL	AP	RB
06	28/06/2024	Revised Felling Areas	DL	AP	RB
Rev	Date	Description	Drn	Chk	App

Beinn Ghlas Wind Farm Repowering



TITLE: Figure 13.1:
Wind Farm Felling and Restock Plan
Map 2 of 6

ID:Forestry_Wind Farm Felling and Restock Plan

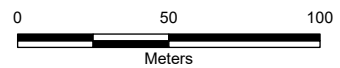

Scale: 1:2,500 @ A3



REV 08



Legend:

- Forest Survey Point
- ▭ Wind Farm Open Ground
- ▭ Permanent Felling for Wind Farm Open Ground

Sub Compartment Categorised by Species

- ▨ None Listed
- ▨ Ash
- ▨ Birch
- ▨ Douglas Fir
- ▨ Elm
- ▨ Other Conifers (Grand Fir/ Noble Fir/ Western Hemlock/Lawsons Cypress)
- ▨ Larch (Hybrid/Japanese)
- ▨ Mixed Broadleaves
- ▨ Native Broadleaved
- ▨ Mixed Conifers
- ▨ Monterey Pine
- ▨ Norway Spruce
- ▨ Open Ground
- ▨ Western Red Cedar
- ▨ Oak (Sessile)
- ▨ Scots Pine
- ▨ Sitka Spruce
- ▨ Sycamore

08	18/07/2025	Revised Felling	DL	RB	RB
07	03/07/2025	Revised Symbology	DL	AP	RB
06	28/06/2024	Revised Felling Areas	DL	AP	RB
Rev	Date	Description	Drn	Chk	App


Beinn Ghlas Wind Farm Repowering

TITLE: Figure 13.1:
Wind Farm Felling and Restock Plan
Map 3 of 6

ID:Forestry_Wind Farm Felling and Restock Plan

Scale: 1:2,500 @ A3

REV 08

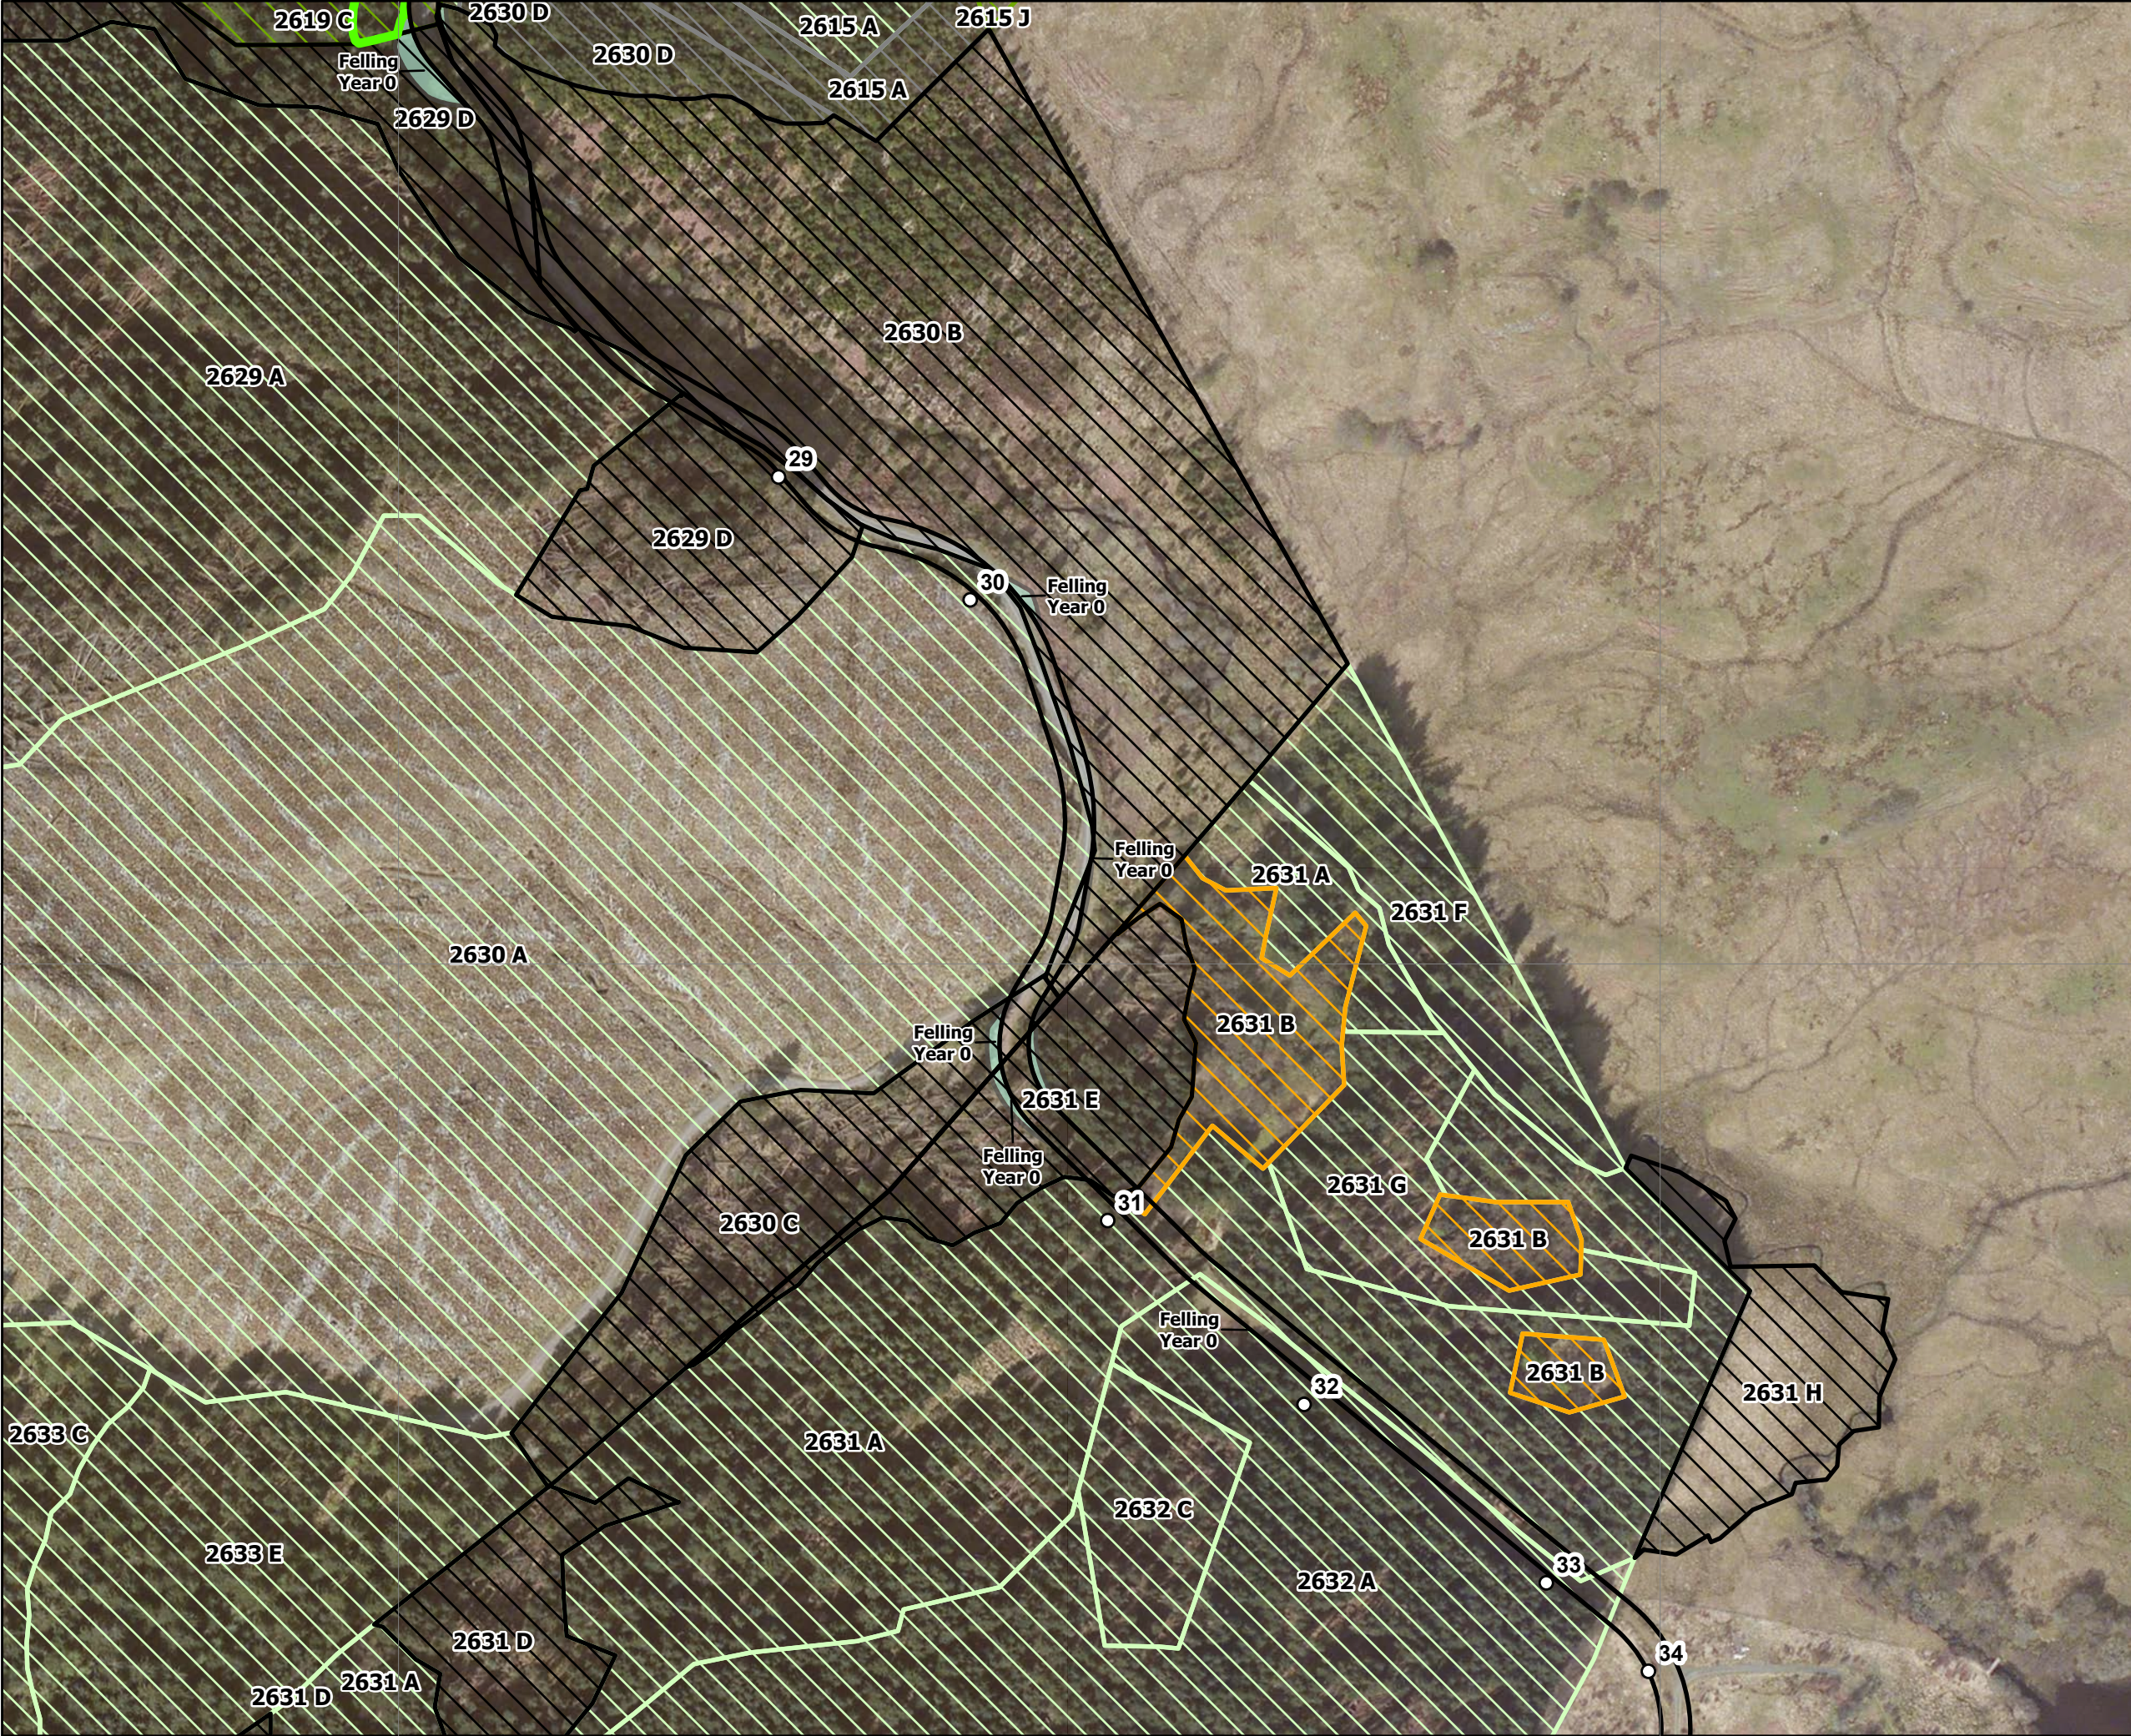

Legend:

- Forest Survey Point
- Additional Felling (to be restocked)
- Wind Farm Open Ground
- Permanent Felling for Wind Farm Open Ground

Sub Compartment Categorised by Species

- None Listed
- Ash
- Birch
- Douglas Fir
- Elm
- Other Conifers (Grand Fir/ Noble Fir/ Western Hemlock/Lawsons Cypress)
- Larch (Hybrid/Japanese)
- Mixed Broadleaves
- Native Broadleaved
- Mixed Conifers
- Monterey Pine
- Norway Spruce
- Open Ground
- Western Red Cedar
- Oak (Sessile)
- Scots Pine
- Sitka Spruce
- Sycamore

08	18/07/2025	Revised Felling	DL	RB	RB
07	03/07/2025	Revised Symbology	DL	AP	RB
06	28/06/2024	Revised Felling Areas	DL	AP	RB
Rev	Date	Description	Drn	Chk	App

Beinn Ghlas Wind Farm Repowering

TITLE: Figure 13.1:
Wind Farm Felling and Restock Plan
Map 5 of 6

ID:Forestry_Wind Farm Felling and Restock Plan

050100

Meters

Scale: 1:2,500 @ A3

N

W

E

S

REV 08



Legend:



- Forest Survey Point
- Wind Farm Open Ground
- Permanent Felling for Wind Farm Open Ground

Sub Compartment Categorised by Species

- None Listed
- Ash
- Birch
- Douglas Fir
- Elm
- Other Conifers (Grand Fir/ Noble Fir/ Western Hemlock/Lawsons Cypress)
- Larch (Hybrid/Japanese)
- Mixed Broadleaves
- Native Broadleaved
- Mixed Conifers
- Monterey Pine
- Norway Spruce
- Open Ground
- Western Red Cedar
- Oak (Sessile)
- Scots Pine
- Sitka Spruce
- Sycamore

08	18/07/2025	Revised Felling	DL	RB	RB
07	03/07/2025	Revised Symbolology	DL	AP	RB
06	28/06/2024	Revised Felling Areas	DL	AP	RB
Rev	Date	Description	Drn	Chk	App

Beinn Ghlas Wind Farm Repowering



TITLE: Figure 13.1:
Wind Farm Felling and Restock Plan
Map 6 of 6

ID:Forestry_Wind Farm Felling and Restock Plan

0

50

100

Meters

Scale: 1:2,500 @ A3

N

W

E

S

REV 08